

EXTERNAL FLOOR FINISHES

- EFF-1 200x100x60MM INTERLOCKING PAVING BRICKS ON 50MM THICK LEVELLING SAND ON TOP OF COMPACTED FILL COLOUR AND PATTERN TO BE APPROVED.
- EFF-2 NON SLIP CERAMIC TILES ON APPROVED PATTERN ON CONC. SLAB. SHALL BE LAID TO FALL.
- EFF-3 SWEET SOIL SHALL BE OBTAINED FROM APPROVED LOCATION FREE FROM BIG STONE, CHLORIDES & SULPHATES & SHALL COMPLY W.G.S. I.T.A. TO A TOTAL DEPTH OF 200mm.

INTERNAL FLOOR FINISHES

- F-1 PORCELAIN/MARBLE TILES ON DOUBLE WASH SAND/CEMENT BEDDING TO BE LAID ON PATTERN BY ARCHITECTS APPROVAL.
- F-2 50MM THICK FIBRE REINFORCED SAND CEMENT SCREED, TROWELLED TO SMOOTH FINISH TO RECEIVE HIGH QUALITY CARPET.
- F-3 8MM THICK NON-SLIP CERAMIC TILES WITH APPROVED PATTERN ON SAND/CEMENT BEDDING. CERAMIC TILES ON WET AREAS AND EXPOSED AREAS SHALL BE LAID TO FALL. ALL WET AREAS AND EXPOSED AREAS SHALL RECEIVE APPROVED LIQUID WATERPROOFING APPLICATION AND TESTED PRIOR TO FLOORING WORK. THE GROUTING ON THE TILE JOINTS SHALL BE OF APPROVED TILE GROUT.

WALL FINISHES (INTERNAL)

- W-1 13 TO 15MM THICK SAND/CEMENT SMOOTH RENDER WITH GYPSUM FILLER, PRIMER & UNDERCOAT AND TWO COATS OF EMULSION PAINT TO APPROVAL.
- W-2 GLAZED, COLORED CERAMIC TILES BONDED BY THIN BED ADHESIVE TO A SUITABLE SAND/CEMENT RENDER BASE.

WALL FINISHES (EXTERNAL)

- EW-1 13 TO 15MM THICK SAND/CEMENT SMOOTH RENDER WITH EXTERNAL FILLER AND EXTERNAL PRIMER TO RECEIVE WEATHER PROOF PAINT (HEMPEL/CONTEX OR EQUAL), WITH 25x10mm GROOVES ON PLASTER AS SHOWN ON DRAWINGS.

SKIRTING

- S-1 100MM HIGH PORCELAIN/MARBLE SKIRTING TO MATCH WITH THE FLOOR TILES.
- S-2 100x20mm RED MERANTI APPROVED PROFILE ON POLISHED FINISH.
- S-3 100MM HIGH CERAMIC TILE SKIRTING TO MATCH WITH THE FLOOR TILES.

CEILING FINISHES

- C-1 GYPSUM CEILING WITH GYPSUM CORNICE, PAINTED WITH VINYL MATT EMULSION PAINT (INTERNAL).
- C-2 FAIR FACE CONCRETE SOFFIT WITH GYPSUM FILLER, 8MM TO RECEIVE PRIMER AND EMULSION TEXTURED PAINT, WITH 150mm PLAIN GYPSUM CORNICE FOR EXTERNAL SOFFITS AND WET AREA SURFACES SHALL HAVE EXTERNAL PAINT TO APPROVAL.
- C-3 SAME AS "C-2" BUT TO RECEIVE PRIMER AND WEATHER PROOF TEXTURE PAINT.

NOTE: ALL PRECAST SLAB JOINTS WHERE EXPOSED TO BE FILLED WITH EPOXY JOINT FILLER FOR APPROVAL.

ROOF FINISH

- R-1 50MM MIN. THICK FIBRE REINFORCED SAND/CEMENT SCREED TO FALL 1:100 IN BAYS OF 3000x3000mm. ON TWO COATS OF ROOFTEX (WATERPROOFING MEMBRANE) ABOVE 35mm AVE. THICK POLYURETHANE FOAM. THE FULL ROOF TO RECEIVE RESIN BASE AND TWO COATS OF SOLAR REFLECTIVE ALUMINUM PAINT. ALL JOINTS TO HAVE ROOFTEX JOINT SEALANT WITH TAPE.

No.	Revision / Issue	Date




Licence: BN/150
P.O.Box : 30297
Tel. +973 17 583040
Fax. +973 17 910616
Email: smarhomes.bh@gmail.com

SMART HOMES ENGINEERING
THIS DRAWING IS A COPYRIGHT. IT IS THE PROPERTY OF THIS DRAWING IS A COPYRIGHT. IT IS THE PROPERTY OF COPIED/HANDLED OVER TO A THIRD PARTY OR USED FOR ANY PURPOSE OTHER THAN THAT FOR WHICH IT HAS BEEN LOANED WITHOUT WRITTEN PERMISSION.

OWNER: HASSAN HASSANI
PROJECT: PROPOSED TWO STOREY VILLA
LOCATION: MALKIYA

NET AREA PLANS

SCALE:	DATE:	DRG. No.:
NOT TO SCALE	NOV / 2022	-
CIVIL:	ARCH.:	JOB NO.
-	HANI	SH - 206 / 2022

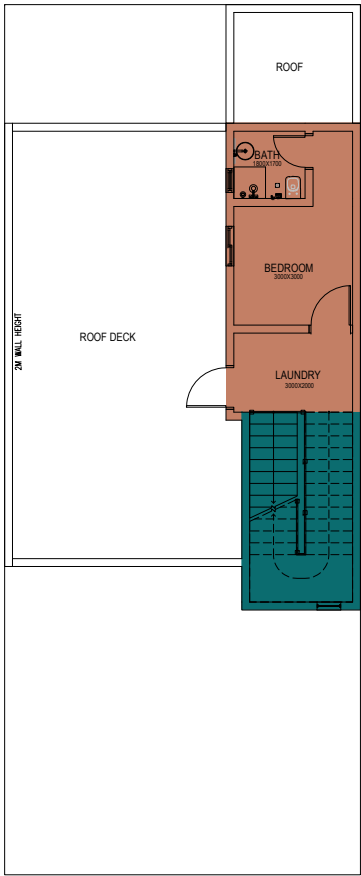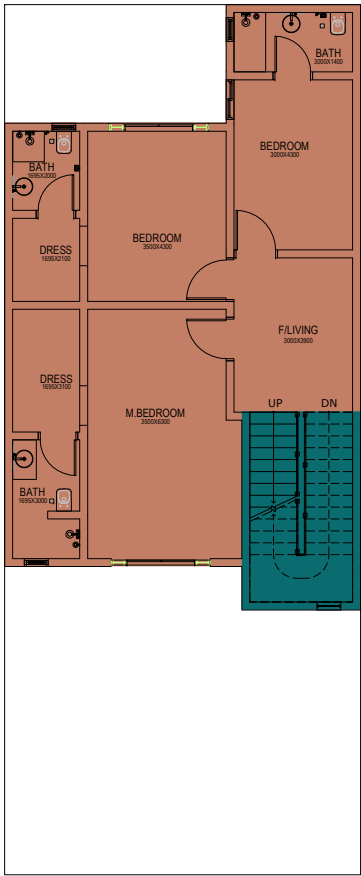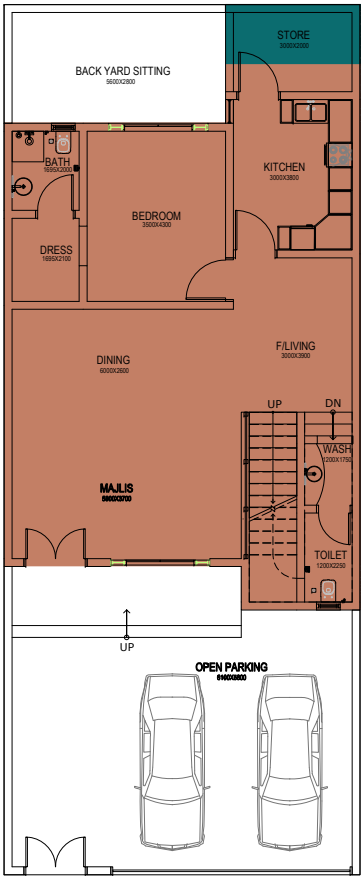

MASS ENGINEERING
ميس للمهندسة
Mass Engineering
C.R. No. 129676-1




NET AREA
SERVICE AREA

AREA CALCULATIONS

PLOT AREA	= 198.0 SQ.M.	PLOT NUMBER	10039294
Ground Floor			
Net Area	= 109.1 SQ.M		
Service Area	= 5.1 SQ.M		
Gross Area	= 114.2 SQ.M		
First Floor			
Net Area	= 99.2 SQ.M		
Service Area	= 15.0 SQ.M		
Gross Area	= 114.2 SQ.M		
Roof Floor			
Net Area	= 24.8 SQ.M		
Service Area	= 15.0 SQ.M		
Gross Area	= 39.8 SQ.M		
Total Additional Net Area	= 233.1 SQ.M		
Total Additional Gross Area	= 268.2 SQ.M		
Total Additional Net Build Up Area Percentage %	= 117.7 %		

AREA CALCULATIONS

NTS.

 **EXTERNAL FLOOR FINISHES**

- EFF-1 200x100x60MM INTERLOCKING PAVING BRICKS ON 50MM THICK LEVELLING SAND ON TOP OF COMPACTED FILL. COLOUR AND PATTERN TO APPROVAL.
- EFF-2 NON SLIP CERAMIC TILES ON APPROVED PATTERN ON CONC. SLAB. SHALL BE LAID TO FALL.
- EFF-3 SWEET SOIL SHALL BE OBTAINED FROM APPROVED LOCATION FREE FROM BIG STONE, CHLORIDES & SULPHATES & SHALL COMPLY W.G.S. I.T.A. TO A TOTAL DEPTH OF 200mm.

INTERNAL FLOOR FINISHES

- F-1 PORCELAINABLE TILES ON DOUBLE WASH SAND CEMENT BEDDING TO BE LAID ON PATTERN BY ARCHITECTS APPROVAL.
- F-2 50MM THICK FIBRE REINFORCED SAND CEMENT SCREED, TROWELLED TO SMOOTH FINISH TO RECEIVE HIGH QUALITY CARPET.
- F-3 8MM THICK NON SLIP CERAMIC TILES WITH APPROVED PATTERN ON SAND CEMENT BEDDING. CERAMIC TILES ON WET AREAS AND EXPOSED AREAS SHALL BE LAID TO FALL. ALL WET AREAS AND EXPOSED AREAS SHALL RECEIVE APPROVED LIQUID WATERPROOFING APPLICATION AND TESTED PRIOR TO FLOORING WORK. THE GROUTING ON THE TILE JOINTS SHALL BE OF APPROVED TILE GROUT.

WALL FINISHES (INTERNAL)

- W-1 13 TO 15MM THICK SAND CEMENT SMOOTH RENDER WITH GYPSUM FILLER, PRIMER & UNDERCOAT AND TWO COATS OF EMULSION PAINT TO APPROVAL.
- W-2 GLAZED, COLORED CERAMIC TILES BONDED BY THIN BED ADHESIVE TO A SUITABLE SAND CEMENT RENDER BASE.

WALL FINISHES (EXTERNAL)

- EW-1 13 TO 15MM THICK SAND CEMENT SMOOTH RENDER WITH EXTERNAL FILLER AND EXTERNAL PRIMER TO RECEIVE WEATHER PROOF PAINT (HEMPER, CONTEX OR EQUAL), WITH 25x10mm GROOVES ON PLASTER AS SHOWN ON DRAWINGS.

SKIRTING

- S-1 100MM HIGH PORCELAINABLE SKIRTING TO MATCH WITH THE FLOOR TILES.
- S-2 100x20mm RED MERANTI APPROVED PROFILE ON POLISHED FINISH.
- S-3 100MM HIGH CERAMIC TILE SKIRTING TO MATCH WITH THE FLOOR TILES.

CEILING FINISHES

- C-1 GYPSUM CEILING WITH GYPSUM CORNICE, PAINTED WITH VINYL MATT EMULSION PAINT (INTERNAL).
- C-2 FAIR FACE CONCRETE SOFFIT WITH GYPSUM FILLER, 8MM TO RECEIVE PRIMER AND EMULSION TEXTURED PAINT, WITH 150mm PLAIN GYPSUM CORNICE FOR EXTERNAL SOFFITS AND WET AREA SURFACES SHALL HAVE EXTERNAL PAINT TO APPROVAL.
- C-3 SAME AS "C-2" BUT TO RECEIVE PRIMER AND WEATHER PROOF TEXTURE PAINT.

NOTE: ALL PRECAST SLAB JOINTS WHERE EXPOSED TO BE FILLED WITH EPOXY JOINT FILLER FOR APPROVAL.

ROOF FINISH

- R-1 50MM MIN THICK FIBRE REINFORCED SAND CEMENT SCREED TO FALL 1:100 IN BAYS OF 3000x3000mm. ON TWO COATS OF ROOF TEX WATERPROOFING MEMBRANE ABOVE 35mm AVE. THICK POLYURETHANE FOAM. THE FULL ROOF TO RECEIVE RESIN BASE AND TWO COATS OF SOLAR REFLECTIVE ALUMINUM PAINT. ALL JOINTS TO HAVE ROOF TEX JOINT SEALANT WITH TAPE.

No.	Revision / Issue	Date


 Licence: BN/150
 P.O.Box : 30297
 Tel. +973 17 583040
 Fax. +973 17 910616
 Email: smarhomes.bh@gmail.com
SMART HOMES ENGINEERING

THIS DRAWING IS A COPYRIGHT. IT IS THE PROPERTY OF THIS DRAWING IS A COPYRIGHT. IT IS THE PROPERTY OF COPIED/HANDLED OVER TO A THIRD PARTY OR USED FOR ANY PURPOSE OTHER THAN THAT FOR WHICH IT HAS BEEN LOANED WITHOUT WRITTEN PERMISSION.

OWNER: HASSAN HASSANI

PROJECT: PROPOSED TWO STOREY VILLA

LOCATION: MALKIYA

SITE PLAN


SCALE:	DATE:	DRG. No.:
NOT TO SCALE	NOV / 2022	-
CIVIL:	ARCH.:	JOB NO.
-	HANI	SH - 206 / 2022

THIS SITE**LOCATION MAP**
NTS**AREA CALCULATIONS**

PLOT AREA	= 198.0 SQ.M.	PLOT NUMBER	10039294
Ground Floor			
Net Area	= 109.1 SQ.M		
Service Area	= 5.1 SQ.M		
Gross Area	= 114.2 SQ.M		
First Floor			
Net Area	= 99.2 SQ.M		
Service Area	= 15.0 SQ.M		
Gross Area	= 114.2 SQ.M		
Roof Floor			
Net Area	= 24.8 SQ.M		
Service Area	= 15.0 SQ.M		
Gross Area	= 39.8 SQ.M		
Total Additional Net Area	= 233.1 SQ.M		
Total Additional Gross Area	= 268.2 SQ.M		
Total Additional Net Build Up Area Percentage %	= 117.7 %		

MASS ENGINEERING
 ماس للهندسة
 Mass Engineering
 C.R. No. 129676-1

SITE PLAN
NTS.

 

EXTERNAL FLOOR FINISHES

- EFF-1 200x100x60MM INTERLOCKING PAVING BRICKS ON 50MM THICK LEVELLING SAND ON TOP OF COMPACTED FILL COLOUR AND PATTERN TO APPROVAL
- EFF-2 NON SLIP CERAMIC TILES ON APPROVED PATTERN ON CONC. SLAB. SHALL BE LAID TO FALL.
- EFF-3 SWEET SOIL SHALL BE OBTAINED FROM APPROVED LOCATION FREE FROM BIG STONE, CHLORIDES & SULPHATES & SHALL COMPLY W.G.S. I.T.A. TO A TOTAL DEPTH OF 200mm.

INTERNAL FLOOR FINISHES

- F-1 PORCELANAMMABLE TILES ON DOUBLE WASH SAND-CEMENT BEDDING TO BE LAID ON PATTERN BY ARCHITECTS APPROVAL
- F-2 50MM THICK FIBRE REINFORCED SAND CEMENT SCREED, TROWELLED TO SMOOTH FINISH TO RECEIVE HIGH QUALITY CARPET.
- F-3 8MM THICK NON-SLIP CERAMIC TILES WITH APPROVED PATTERN ON SAND-CEMENT BEDDING. CERAMIC TILES ON WET AREAS AND EXPOSED AREAS SHALL BE LAID TO FALL. ALL WET AREAS AND EXPOSED AREAS SHALL RECEIVE APPROVED LIQUID WATERPROOFING APPLICATION AND TESTED PRIOR TO FLOORING WORK. THE GROUTING ON THE TILE JOINTS SHALL BE OF APPROVED TILE GROUT.

WALL FINISHES (INTERNAL)

- W-1 13 TO 15MM THICK SAND-CEMENT SMOOTH RENDER WITH GYPSUM FILLER, SKIM, PRIMER & UNDERCOAT AND TWO COATS OF EMULSION PAINT TO APPROVAL.
- W-2 GLAZED, COLORED CERAMIC TILES BONDED BY THIN BED ADHESIVE TO A SUITABLE SAND-CEMENT RENDER BASE.

WALL FINISHES (EXTERNAL)

- EW-1 13 TO 15MM THICK SAND-CEMENT SMOOTH RENDER WITH EXTERNAL FILLER AND EXTERNAL PRIMER TO RECEIVE WEATHER PROOF PAINT (HEMPEL CONTEX OR EQUAL), WITH 25x10mm GROOVES ON PLASTER AS SHOWN ON DRAWINGS

SKIRTING

- S-1 100MM HIGH PORCELANAMMABLE SKIRTING TO MATCH WITH THE FLOOR TILES.
- S-2 100x20mm RED MERANTI APPROVED PROFILE ON POLISHED FINISH
- S-3 100MM HIGH CERAMIC TILE SKIRTING TO MATCH WITH THE FLOOR TILES.

CEILING FINISHES

- C-1 GYPSUM CEILING WITH GYPSUM CORNICE, PAINTED WITH VINYL MATT EMULSION PAINT (INTERNAL)
- C-2 FAIR FACE CONCRETE SOFFIT WITH GYPSUM FILLER, SKIM TO RECEIVE PRIMER AND EMULSION TEXTURED PAINT, WITH 150mm PLAIN GYPSUM CORNICE FOR EXTERNAL SOFFITS AND WET AREA SURFACES SHALL HAVE EXTERNAL PAINT TO APPROVAL.
- C-3 SAME AS "C-2" BUT TO RECEIVE PRIMER AND WEATHER PROOF TEXTURE PAINT.

NOTE: ALL PRECAST SLAB JOINTS WHERE EXPOSED TO BE FILLED WITH EPOXY JOINT FILLER FOR APPROVAL.

ROOF FINISH

- R-1 50MM MIN THICK FIBRE REINFORCED SAND-CEMENT SCREED TO FALL 1:100 IN BAYS OF 3000x3000mm. ON TWO COATS OF ROOF TEX (WATERPROOFING MEMBRANE) ABOVE 25mm AVE. THICK POLYURETHANE FOAM. THE FULL ROOF TO RECEIVE RESIN BASE AND TWO COATS OF SOLAR REFLECTIVE ALUMINUM PAINT. ALL JOINTS TO HAVE ROOF TEX JOINT SEALANT WITH TAPE.

No.	Revision / Issue	Date

Licence: BN/150
P.O.Box : 30297
Tel. +973 17 583040
Fax. +973 17 910616
Email: smarhomes.bh@gmail.com


SMART HOMES ENGINEERING

THIS DRAWING IS A COPYRIGHT. IT IS THE PROPERTY OF THIS DRAWING IS A COPYRIGHT. IT IS THE PROPERTY OF COPIED/HANDLED OVER TO A THIRD PARTY OR USED FOR ANY PURPOSE OTHER THAN THAT FOR WHICH IT HAS BEEN LOANED WITHOUT WRITTEN PERMISSION.

OWNER: HASSAN HASSANI
PROJECT: PROPOSED TWO STOREY VILLA
LOCATION: MALKIYA

FLOOR PLAN


SCALE:	DATE:	DRG. No.:
NOT TO SCALE	NOV / 2022	-
CIVIL:	ARCH.:	JOB NO.
-	-	SH - 206 / 2022

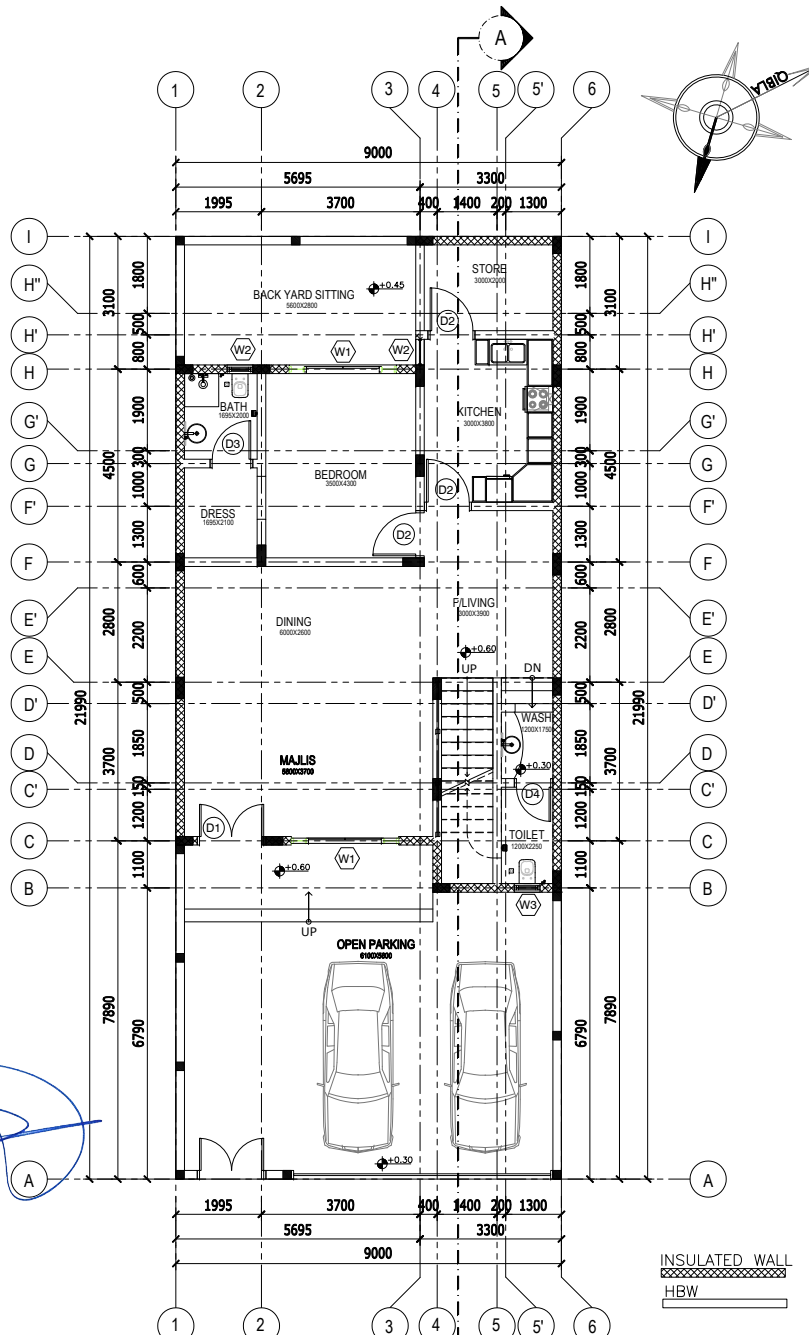

MASS
ENGI
NEER
ING
مكتبة الهندسة
Mass Engineering
C.R. No. 129676-1

GROUND FLOOR PLAN

1:60

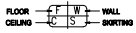

- EXTERNAL FLOOR FINISHES**
- EFF-1 200x100x60MM INTERLOCKING PAVING BRICKS ON 50MM THICK LEVELLING SAND ON TOP OF COMPACTED FILL COLOUR AND PATTERN TO APPROVAL
- EFF-2 NON SLIP CERAMIC TILES ON APPROVED PATTERN ON CONC. SLAB. SHALL BE LAID TO FALL.
- EFF-3 SWEET SOIL SHALL BE OBTAINED FROM APPROVED LOCATION FREE FROM BIG STONE, CHLORIDES & SULPHATES & SHALL COMPLY W.G.S. I.T.A TO A TOTAL DEPTH OF 200mm.

- INTERNAL FLOOR FINISHES**
- F-1 PORCELAINABLE TILES ON DOUBLE WASH SAND CEMENT BEDDING TO BE LAID ON PATTERN BY ARCHITECTS APPROVAL
- F-2 50MM THICK FIBRE REINFORCED SAND CEMENT SCREED. TROWELLED TO SMOOTH FINISH TO RECEIVE HIGH QUALITY CARPET.
- F-3 8MM THICK NON SLIP CERAMIC TILES WITH APPROVED PATTERN ON SAND CEMENT BEDDING. CERAMIC TILES ON WET AREAS AND EXPOSED AREAS SHALL BE LAID TO FALL. ALL WET AREAS AND EXPOSED AREAS SHALL RECEIVE APPROVED LIQUID WATERPROOFING APPLICATION AND TESTED PRIOR TO FLOORING WORK. THE GROUTING ON THE TILE JOINTS SHALL BE OF APPROVED TILE GROUT.

- WALL FINISHES (INTERNAL)**
- W-1 13 TO 15MM THICK SAND CEMENT SMOOTH RENDER WITH GYPSUM FILLER SKIM PRIMER & UNDERCOAT AND TWO COATS OF EMULSION PAINT TO APPROVAL.
- W-2 GLAZED, COLORED CERAMIC TILES BONDED BY THIN BED ADHESIVE TO A SUITABLE SAND CEMENT RENDER BASE.

- WALL FINISHES (EXTERNAL)**
- EW-1 13 TO 15MM THICK SAND CEMENT SMOOTH RENDER WITH EXTERNAL FILLER AND EXTERNAL PRIMER TO RECEIVE WEATHER PROOF PAINT (HEMPEL CONTEX OR EQUAL) WITH 25x10mm GROOVES ON PLASTER AS SHOWN ON DRAWINGS

- SKIRTING**
- S-1 100MM HIGH PORCELAINABLE SKIRTING TO MATCH WITH THE FLOOR TILES.
- S-2 100x20mm RED MERANTI APPROVED PROFILE ON POLISHED FINISH
- S-3 100MM HIGH CERAMIC TILE SKIRTING TO MATCH WITH THE FLOOR TILES.

- CEILING FINISHES**
- C-1 GYPSUM CEILING WITH GYPSUM CORNICE, PAINTED WITH VINYL MATT EMULSION PAINT (INTERNAL)
- C-2 FAIR FACE CONCRETE SOFFIT WITH GYPSUM FILLER SKIM TO RECEIVE PRIMER AND EMULSION TEXTURED PAINT. WITH 150mm PLAIN GYPSUM CORNICE FOR EXTERNAL SOFFITS AND WET AREA SURFACES SHALL HAVE EXTERNAL PAINT TO APPROVAL.
- C-3 SAME AS "C-2" BUT TO RECEIVE PRIMER AND WEATHER PROOF TEXTURE PAINT.

NOTE: ALL PRECAST SLAB JOINTS WHERE EXPOSED TO BE FILLED WITH EPOXY JOINT FILLER FOR APPROVAL.

- ROOF FINISH**
- R-1 50MM MIN THICK FIBRE REINFORCED SAND CEMENT SCREED TO FALL 1:100 IN BAYS OF 3000x3000mm. ON TWO COATS OF ROOFTEX WATERPROOFING MEMBRANE ABOVE 35mm AVE. THICK POLYURETHANE FOAM. THE FULL ROOF TO RECEIVE RESIN BASE AND TWO COATS OF SOLAR REFLECTIVE ALUMINUM PAINT. ALL JOINTS TO HAVE ROOFTEX JOINT SEALANT WITH TAPE.

No.	Revision / Issue	Date

Licence: BN/150
P.O.Box : 30297
Tel. +973 17 583040
Fax. +973 17 910616
Email: smarthomes.bh@gmail.com


SMART HOMES ENGINEERING

THIS DRAWING IS A COPYRIGHT. IT IS THE PROPERTY OF THIS DRAWING IS A COPYRIGHT. IT IS THE PROPERTY OF COPIED/HANDLED OVER TO A THIRD PARTY OR USED FOR ANY PURPOSE OTHER THAN THAT FOR WHICH IT HAS BEEN LOANED WITHOUT WRITTEN PERMISSION.

OWNER: HASSAN HASSANI
PROJECT: PROPOSED TWO STOREY VILLA
LOCATION: MALKIYA

FLOOR PLAN

SCALE:	DATE:	DRG. No.:
NOT TO SCALE	NOV / 2022	-
CIVIL:	ARCH.:	JOB NO.
-	-	SH - 206 / 2022

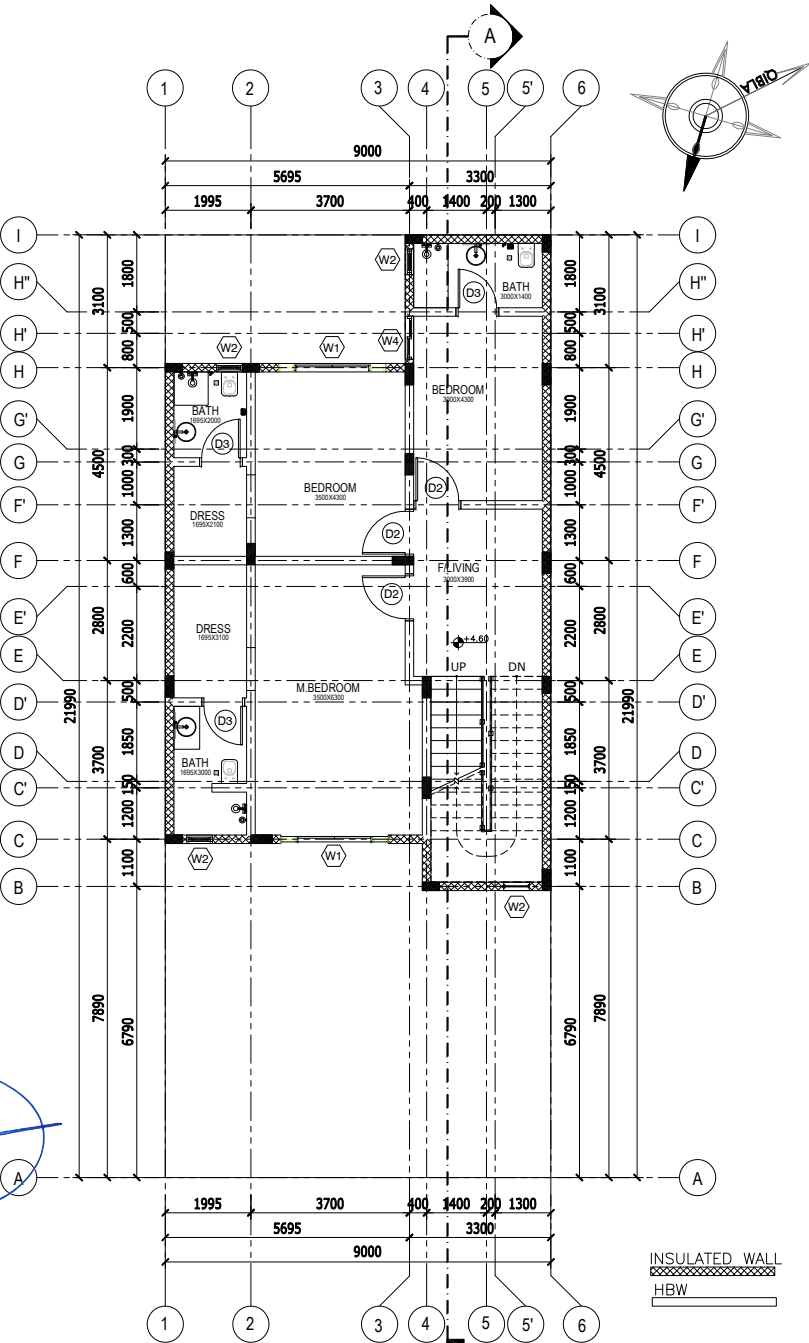


INSULATED WALL
HBW

MASS ENGINEERING
مؤسسة الهندسة
Mass Engineering
C.R. No. 129676-1

FIRST FLOOR PLAN

1:60

 

EXTERNAL FLOOR FINISHES

- EFF-1 200x100x60MM INTERLOCKING PAVING BRICKS ON 50MM THICK LEVELLING SAND ON TOP OF COMPACTED FILL COLOUR AND PATTERN TO APPROVAL
- EFF-2 NON SLIP CERAMIC TILES ON APPROVED PATTERN ON CONC. SLAB. SHALL BE LAID TO FALL.
- EFF-3 SWEET SOIL SHALL BE OBTAINED FROM APPROVED LOCATION FREE FROM BIG STONE, CHLORIDES & SULPHATES & SHALL COMPLY W.G.S. I.T.A. TO A TOTAL DEPTH OF 200mm.

INTERNAL FLOOR FINISHES

- F-1 PORCELAIN/AMMABLE TILES ON DOUBLE WASH SAND/CEMENT BEDDING TO BE LAID ON PATTERN BY ARCHITECTS APPROVAL
- F-2 50MM THICK FIBRE REINFORCED SAND CEMENT SCREED. TROWELLED TO SMOOTH FINISH TO RECEIVE HIGH QUALITY CARPET.
- F-3 8MM THICK NON-SLIP CERAMIC TILES WITH APPROVED PATTERN ON SAND/CEMENT BEDDING. CERAMIC TILES ON WET AREAS AND EXPOSED AREAS SHALL BE LAID TO FALL. ALL WET AREAS AND EXPOSED AREAS SHALL RECEIVE APPROVED LIQUID WATERPROOFING APPLICATION AND TESTED PRIOR TO FLOORING WORK. THE GROUTING ON THE TILE JOINTS SHALL BE OF APPROVED TILE GROUT.

WALL FINISHES (INTERNAL)

- W-1 13 TO 15MM THICK SAND/CEMENT SMOOTH RENDER WITH GYPSUM FILLER SKIM, PRIMER & UNDERCOAT AND TWO COATS OF EMULSION PAINT TO APPROVAL.
- W-2 GLAZED, COLORED CERAMIC TILES BONDED BY THIN BED ADHESIVE TO A SUITABLE SAND/CEMENT RENDER BASE.

WALL FINISHES (EXTERNAL)

- EW-1 13 TO 15MM THICK SAND/CEMENT SMOOTH RENDER WITH EXTERNAL FILLER AND EXTERNAL PRIMER TO RECEIVE WEATHER PROOF PAINT (HEMPEL CONTEX OR EQUAL) WITH 25x10mm GROOVES ON PLASTER AS SHOWN ON DRAWINGS

SKIRTING

- S-1 100MM HIGH PORCELAIN/AMMABLE SKIRTING TO MATCH WITH THE FLOOR TILES.
- S-2 100x20mm RED MERANTI APPROVED PROFILE ON POLISHED FINISH
- S-3 100MM HIGH CERAMIC TILE SKIRTING TO MATCH WITH THE FLOOR TILES.

CEILING FINISHES

- C-1 GYPSUM CEILING WITH GYPSUM CORNICE, PAINTED WITH VINYL MATT EMULSION PAINT (INTERNAL)
- C-2 FAIR FACE CONCRETE SOFFIT WITH GYPSUM FILLER, SKIM TO RECEIVE PRIMER AND EMULSION TEXTURED PAINT, WITH 150mm PLAIN GYPSUM CORNICE FOR EXTERNAL SOFFITS AND WET AREA SURFACES SHALL HAVE EXTERNAL PAINT TO APPROVAL.
- C-3 SAME AS "C-2" BUT TO RECEIVE PRIMER AND WEATHER PROOF TEXTURE PAINT.

NOTE: ALL PRECAST SLAB JOINTS WHERE EXPOSED TO BE FILLED WITH EPOXY JOINT FILLER FOR APPROVAL.

ROOF FINISH

- R-1 50MM MIN THICK FIBRE REINFORCED SAND/CEMENT SCREED TO FALL 1:100 IN BAYS OF 3000x3000mm. ON TWO COATS OF ROOF TEX (WATERPROOFING MEMBRANE) ABOVE 35mm AVE. THICK POLYURETHANE FOAM. THE FULL ROOF TO RECEIVE RESIN BASE AND TWO COATS OF SOLAR REFLECTIVE ALUMINUM PAINT. ALL JOINTS TO HAVE ROOF TEX JOINT SEALANT WITH TAPE.

No.	Revision / Issue	Date

Licence: BN/150
P.O.Box : 30297
Tel. +973 17 583040
Fax. +973 17 910616
Email: smarhthomes.bh@gmail.com


SMART HOMES ENGINEERING

THIS DRAWING IS A COPYRIGHT. IT IS THE PROPERTY OF THIS DRAWING IS A COPYRIGHT. IT IS THE PROPERTY OF COPIED/HANDLED OVER TO A THIRD PARTY OR USED FOR ANY PURPOSE OTHER THAN THAT FOR WHICH IT HAS BEEN LOANED WITHOUT WRITTEN PERMISSION.

OWNER: HASSAN HASSANI
PROJECT: PROPOSED TWO STOREY VILLA
LOCATION: MALKIYA

FLOOR PLAN


SCALE:	DATE:	DRG. No.:
NOT TO SCALE	NOV / 2022	-
CIVIL:	ARCH.:	JOB NO.
-	-	SH - 206 / 2022

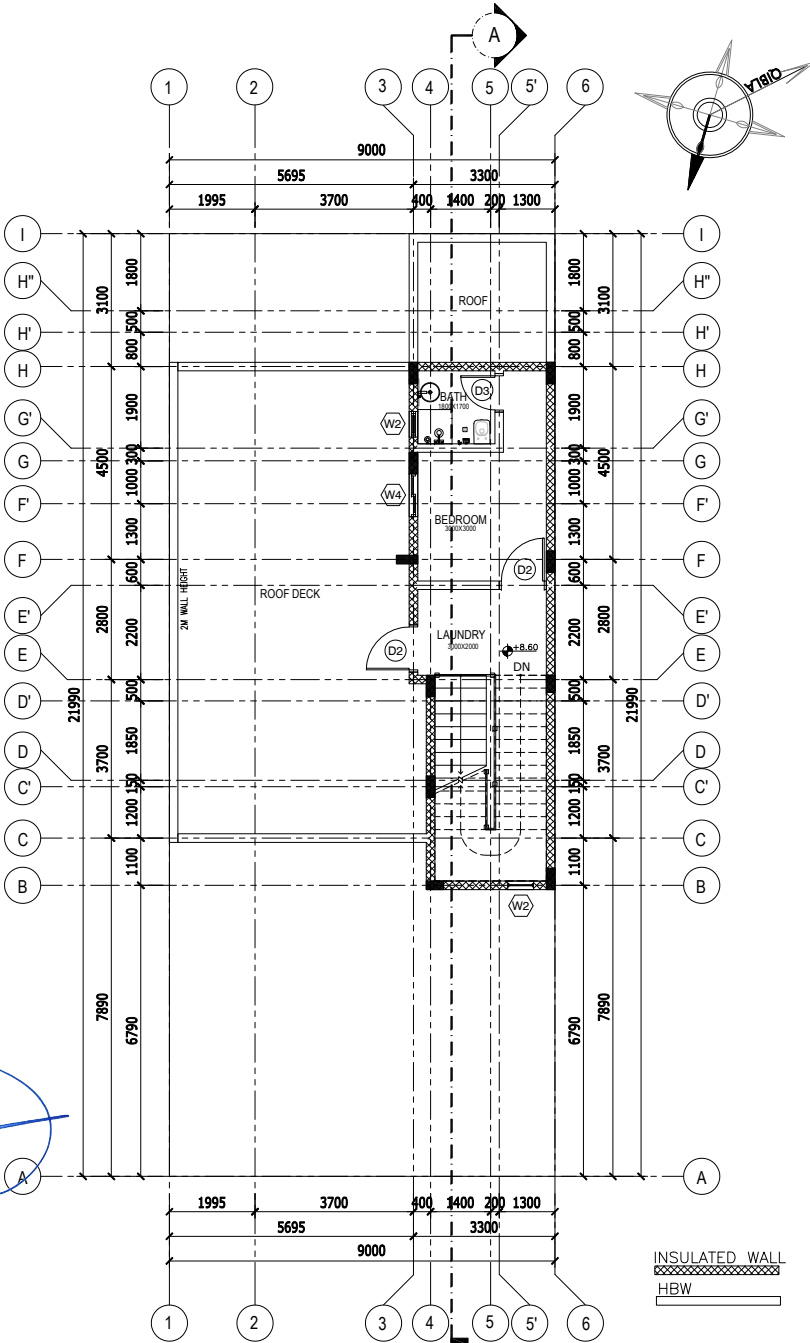

MASS
ENGI
NEER
ING
ماس للهندسة
Mass Engineering
C.R. No. 129676-1

ROOF FLOOR PLAN

1:60

 

EXTERNAL FLOOR FINISHES

- EFF-1 200x100x60MM INTERLOCKING PAVING BRICKS ON 50MM THICK LEVELLING SAND ON TOP OF COMPACTED FILL COLOUR AND PATTERN TO APPROVAL
- EFF-2 NON SLIP CERAMIC TILES ON APPROVED PATTERN ON CONC. SLAB. SHALL BE LAID TO FALL.
- EFF-3 SWEET SOIL SHALL BE OBTAINED FROM APPROVED LOCATION FREE FROM BIG STONE, CHLORIDES & SULPHATES & SHALL COMPLY W.G.S. I.T.A. TO A TOTAL DEPTH OF 200mm.

INTERNAL FLOOR FINISHES

- F-1 PORCELAIN/AMMABLE TILES ON DOUBLE WASH SAND/CEMENT BEDDING TO BE LAID ON PATTERN BY ARCHITECTS APPROVAL
- F-2 50MM THICK FIBRE REINFORCED SAND CEMENT SCREED, TROWELLED TO SMOOTH FINISH TO RECEIVE HIGH QUALITY CARPET.
- F-3 8MM THICK NON-SLIP CERAMIC TILES WITH APPROVED PATTERN ON SAND/CEMENT BEDDING. CERAMIC TILES ON WET AREAS AND EXPOSED AREAS SHALL BE LAID TO FALL. ALL WET AREAS AND EXPOSED AREAS SHALL RECEIVE APPROVED LIQUID WATERPROOFING APPLICATION AND TESTED PRIOR TO FLOORING WORK. THE GROUTING ON THE TILE JOINTS SHALL BE OF APPROVED TILE GROUT.

WALL FINISHES (INTERNAL)

- W-1 13 TO 15MM THICK SAND/CEMENT SMOOTH RENDER WITH GYPSUM FILLER SKIM, PRIMER & UNDERCOAT AND TWO COATS OF EMULSION PAINT TO APPROVAL.
- W-2 GLAZED, COLORED CERAMIC TILES BONDED BY THIN BED ADHESIVE TO A SUITABLE SAND/CEMENT RENDER BASE.

WALL FINISHES (EXTERNAL)

- EW-1 13 TO 15MM THICK SAND/CEMENT SMOOTH RENDER WITH EXTERNAL FILLER AND EXTERNAL PRIMER TO RECEIVE WEATHER PROOF PAINT (HEMPEL/CONTEX OR EQUAL), WITH 25x10mm GROOVES ON PLASTER AS SHOWN ON DRAWINGS

SKIRTING

- S-1 100MM HIGH PORCELAIN/AMMABLE SKIRTING TO MATCH WITH THE FLOOR TILES.
- S-2 100x20mm RED MERANTI APPROVED PROFILE ON POLISHED FINISH
- S-3 100MM HIGH CERAMIC TILE SKIRTING TO MATCH WITH THE FLOOR TILES.

CEILING FINISHES

- C-1 GYPSUM CEILING WITH GYPSUM CORNICE, PAINTED WITH VINYL MATT EMULSION PAINT (INTERNAL)
- C-2 FAIR FACE CONCRETE SOFFIT WITH GYPSUM FILLER, SKIM TO RECEIVE PRIMER AND EMULSION TEXTURED PAINT, WITH 150mm PLAIN GYPSUM CORNICE FOR EXTERNAL SOFFITS AND WET AREA SURFACES SHALL HAVE EXTERNAL PAINT TO APPROVAL.
- C-3 SAME AS "C-2" BUT TO RECEIVE PRIMER AND WEATHER PROOF TEXTURE PAINT.

NOTE: ALL PRECAST SLAB JOINTS WHERE EXPOSED TO BE FILLED WITH EPOXY JOINT FILLER FOR APPROVAL.

ROOF FINISH

- R-1 50MM MIN THICK FIBRE REINFORCED SAND/CEMENT SCREED TO FALL 1:100 IN BAYS OF 3000x3000mm. ON TWO COATS OF ROOF TEX (WATERPROOFING MEMBRANE) ABOVE 35mm AVE. THICK POLYURETHANE FOAM. THE FULL ROOF TO RECEIVE RESIN BASE AND TWO COATS OF SOLAR REFLECTIVE ALUMINUM PAINT. ALL JOINTS TO HAVE ROOF TEX JOINT SEALANT WITH TAPE.

No.	Revision / Issue	Date

Licence: BN/150
P.O.Box : 30297
Tel. +973 17 583040
Fax. +973 17 910616
Email: smarhomes.bh@gmail.com


SMART HOMES ENGINEERING

THIS DRAWING IS A COPYRIGHT. IT IS THE PROPERTY OF THIS DRAWING IS A COPYRIGHT. IT IS THE PROPERTY OF COPIED/HANDLED OVER TO A THIRD PARTY OR USED FOR ANY PURPOSE OTHER THAN THAT FOR WHICH IT HAS BEEN LOANED WITHOUT WRITTEN PERMISSION.

OWNER: HASSAN HASSANI
PROJECT: PROPOSED TWO STOREY VILLA
LOCATION: MALKIYA

FLOOR PLAN


SCALE:	DATE:	DRG. No.:
NOT TO SCALE	NOV / 2022	-
CIVIL:	ARCH.:	JOB NO.
-	-	SH - 206 / 2022

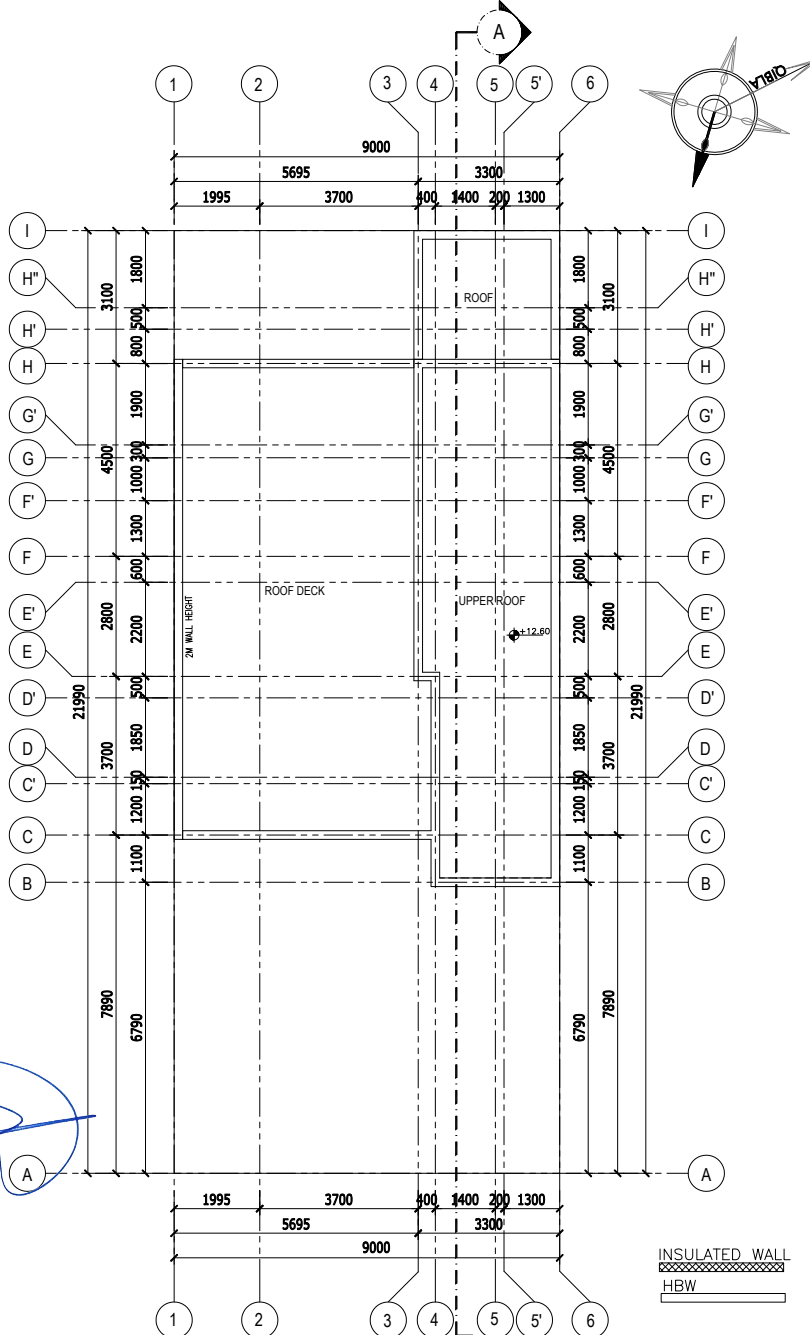

MASS
ENGI
NEER
ING
ماس للهندسة
Mass Engineering
C.R. No. 129676-1

UPPER ROOF PLAN

1:60

 

EXTERNAL FLOOR FINISHES

EFF-1 200x100x60MM. INTERLOCKING PAVING BRICKS ON 50MM. THICK LEVELLING SAND ON TOP OF COMPACTED FILL. COLOUR AND PATTERN TO APPROVAL

EFF-2 NON SLIP CERAMIC TILES ON APPROVED PATTERN ON CONC. SLAB. SHALL BE LAID TO FALL.

EFF-3 SWEET SOIL, SHALL BE OBTAINED FROM APPROVED LOCATION FREE FROM BIG STONE, CHLORIDES & SULPHATES & SHALL COMPLY W/ G.S. 17.8. TO A TOTAL DEPTH OF 200mm.

INTERNAL FLOOR FINISHES

INTERNAL FLOOR FINISHES

F-1 PORCECLAIN/MARBLE TILES ON DOUBLE WASH SAND/CEMENT BEDDING TO BE LAID ON PATTERN, BY ARCHITECTS APPROVAL.

F-2 50MM. THICK FIBRE REINFORCED SAND CEMENT SCREED, TROWELLED TO SMOOTH FINISH TO RECEIVE HIGH QUALITY CARPET.

F-3 8MM THICK NON-SLIP CERAMIC TILES WITH APPROVED PATTERN ON SAND/CEMENT BEDDING. CERAMIC TILES ON WET AREAS AND EXPOSED AREAS SHALL BE LAID TO FALL. ALL WET AREAS AND EXPOSED AREAS SHALL RECEIVE APPROVED LIQUID WATERPROOFING APPLICATION AND TESTED PRIOR TO FLOORING WORK. THE GROUTING ON THE TILE JOINTS SHALL BE OF APPROVED TILE GROUT.

WALL FINISHES (INTERNAL)

W-1 13 TO 15MM. THICK SAND/CEMENT SMOOTH RENDER WITH GYPSUM FILLER SKIM, PRIMER & UNDERCOAT AND TWO COATS OF EMULSION PAINT TO APPROVAL.

W-2 GLAZED, COLORED CERAMIC TILES BONDED BY THIN BED ADHESIVE TO A SUITABLE SAND/CEMENT RENDER BASE.

WALL FINISHES (EXTERNAL)

EW-1 13 TO 15MM. THICK SAND/CEMENT SMOOTH RENDER WITH EXTERNAL FILLER AND EXTERNAL PRIMER TO RECEIVE WEATHER PROOF PAINT (HEMPEL-CONTEX OR EQUAL), WITH 25x10mm GROOVES ON PLASTER AS SHOWN ON DRAWINGS

SKIRTING

S-1 100MM. HIGH PORCELAIN MARBLE SKIRTING TO MATCH WITH THE FLOOR TILES.

S-2 100x20mm RED MERANTI APPROVED PROFILE ON POLISHED FINISH.

S-3 100MM. HIGH CERAMIC TILE SKIRTING TO MATCH WITH THE FLOOR TILES.

CEILING FINISHES

GYPSUM CEILING WITH GYPSUM CORNICE, PAINTED WITH VINYL MATT EMULSION PAINT (INTERNAL)

C-2 FAIR FACE CONCRETE SOFFIT WITH GYPSUM FILLER SKIM TO RECEIVE PRIMER AND EMULSION TEXTURED PAINT, WITH 150mm PLAIN GYPSUM CORNICE FOR EXTERNAL SOFFITS AND WET AREA SURFACES SHALL HAVE EXTERNAL PAINT TO A.D.M.C.O./A.I.

C-3 SAME AS "C2" BUT TO RECEIVE PRIMER AND WEATHER PROOF TEXTURE PAINT.

NOTE: ALL PRECAST SLAB JOINTS WHERE EXPOSED TO BE FILLED WITH EPOXY JOINT FILLER FOR APPROVAL.

ROOF FINISH

R-1 50MM. MIN. THICK FIBRE REINFORCED SAND-CEMENT SCREED TO FALL 1:100 IN BAYS OF 3000x3000mm. ON TWO COATS OF ROOFTEX (WATERPROOFING MEMBRANE) ABOVE 35mm. AVE. THICK POLYURATHANE FOAM. THE FULL ROOF TO RECEIVE RESIN BASE AND TWO COATS OF SOLAR REFLECTIVE ALUMINUM PAINT. ALL JOINTS TO HAVE ROOFTEX JOINT SEALANT WITH TAPE.

 Licence: BN/150
P.O.Box : 30297
Tel. +973 17 583040
Fax. +973 17 910616
Email: smarthomes.bh@gmail.com

SMART HOMES ENGINEERING

THIS DRAWING IS A COPYRIGHT.IT IS THE PROPERTY OF
THIS DRAWING IS A COPYRIGHT.IT IS THE PROPERTY OF
COPIED,HANDED OVER TO A THIRD PARTY OR USED FOR AN
PURPOSE OTHER THAN THAT FOR WHICH IT HAS BEEN
LOANED WITHOUT WRITTEN PERMISSION.

OWNER: HASSAN HASSANI

PROJECT: PROPOSED TWO STOREY VILLA

LOCATION: MALKIYA

ELEVATION

SCALE:

NOT TO SCALE

DATE:	NOV / 2022
-------	------------

2	DRG. No.:
---	-----------

CIVIL :	
---------	--

ARCH. :	
---------	--


JOB NO.
SH - 206 / 2022

FRONT ELEVATION

1:40

SH - 206 / 2022

SCHEDULE OF FINISHES

 

EXTERNAL FLOOR FINISHES

- EFF-1 200x100x60MM INTERLOCKING PAVING BRICKS ON 50MM THICK LEVELLING SAND ON TOP OF COMPACTED FILL. COLOUR AND PATTERN TO APPROVAL.
- EFF-2 NON SLIP CERAMIC TILES ON APPROVED PATTERN ON CONC. SLAB. SHALL BE LAID TO FALL.
- EFF-3 SWEET SOIL SHALL BE OBTAINED FROM APPROVED LOCATION FREE FROM BIG STONE, CHLORIDES & SULPHATES & SHALL COMPLY W.G.S. IT & TO A TOTAL DEPTH OF 200mm.

INTERNAL FLOOR FINISHES

- F-1 PORCELAINABLE TILES ON DOUBLE WASH SAND-CEMENT BEDDING TO BE LAID ON PATTERN BY ARCHITECTS APPROVAL.
- F-2 50MM THICK FIBRE REINFORCED SAND CEMENT SCREED. TROWELLED TO SMOOTH FINISH TO RECEIVE HIGH QUALITY CARPET.
- F-3 8MM THICK NON-SLIP CERAMIC TILES WITH APPROVED PATTERN ON SAND-CEMENT BEDDING. CERAMIC TILES ON WET AREAS AND EXPOSED AREAS SHALL BE LAID TO FALL. ALL WET AREAS AND EXPOSED AREAS SHALL RECEIVE APPROVED LIQUID WATERPROOFING APPLICATION AND TESTED PRIOR TO FLOORING WORK. THE GROUTING ON THE TILE JOINTS SHALL BE OF APPROVED TILE GROUT.

WALL FINISHES (INTERNAL)

- W-1 13 TO 15MM THICK SAND-CEMENT SMOOTH RENDER WITH GYPSUM FILLER. SKIM, PRIMER & UNDERCOAT AND TWO COATS OF EMULSION PAINT TO APPROVAL.
- W-2 GLAZED, COLORED CERAMIC TILES BONDED BY THIN BED ADHESIVE TO A SUITABLE SAND-CEMENT RENDER BASE.

WALL FINISHES (EXTERNAL)

- EW-1 13 TO 15MM THICK SAND-CEMENT SMOOTH RENDER WITH EXTERNAL FILLER AND EXTERNAL PRIMER TO RECEIVE WEATHER PROOF PAINT (HEMPEL CONTEX OR EQUAL), WITH 25x10mm GROOVES ON PLASTER AS SHOWN ON DRAWINGS.

SKIRTING

- S-1 100MM HIGH PORCELAINABLE SKIRTING TO MATCH WITH THE FLOOR TILES.
- S-2 100x20mm RED MERANTI APPROVED PROFILE ON POLISHED FINISH.
- S-3 100MM HIGH CERAMIC TILE SKIRTING TO MATCH WITH THE FLOOR TILES.

CEILING FINISHES

- C-1 GYPSUM CEILING WITH GYPSUM CORNICE, PAINTED WITH VINYL MATT EMULSION PAINT (INTERNAL).
- C-2 FAIR FACE CONCRETE SOFFIT WITH GYPSUM FILLER. SKIM TO RECEIVE PRIMER AND EMULSION TEXTURED PAINT. WITH 150mm PLAIN GYPSUM CORNICE FOR EXTERNAL SOFFITS AND WET AREA SURFACES SHALL HAVE EXTERNAL PAINT TO APPROVAL.
- C-3 SAME AS "C-2" BUT TO RECEIVE PRIMER AND WEATHER PROOF TEXTURE PAINT.

NOTE: ALL PRECAST SLAB JOINTS WHERE EXPOSED TO BE FILLED WITH EPOXY JOINT FILLER FOR APPROVAL.

ROOF FINISH

- R-1 50MM MIN THICK FIBRE REINFORCED SAND-CEMENT SCREED TO FALL 1:100 IN BAYS OF 3000x3000mm. ON TWO COATS OF ROOF TEX (WATERPROOFING MEMBRANE) ABOVE 35mm AVE. THICK POLYURETHANE FOAM. THE FULL ROOF TO RECEIVE RESIN BASE AND TWO COATS OF SOLAR REFLECTIVE ALUMINUM PAINT. ALL JOINTS TO HAVE ROOF TEX JOINT SEALANT WITH TAPE.

No.	Revision / Issue	Date

SMART HOMES ENGINEERING


Licence: BN/150
P.O.Box : 30297
Tel. +973 17 583040
Fax. +973 17 910616
Email: smarhomes.bh@gmail.com

THIS DRAWING IS A COPYRIGHT. IT IS THE PROPERTY OF
CORP. HANDED OVER TO A THIRD PARTY OR USED FOR ANY
PURPOSE OTHER THAN THAT FOR WHICH IT HAS BEEN
LOANED WITHOUT WRITTEN PERMISSION.

OWNER: HASSAN HASSANI
PROJECT: PROPOSED TWO STOREY VILLA
LOCATION: MALKIYA

ELEVATION

SCALE:	DATE:	DRG. No.:
NOT TO SCALE	NOV / 2022	-
CIVIL:	ARCH.:	JOB NO.
-	-	SH - 206 / 2022

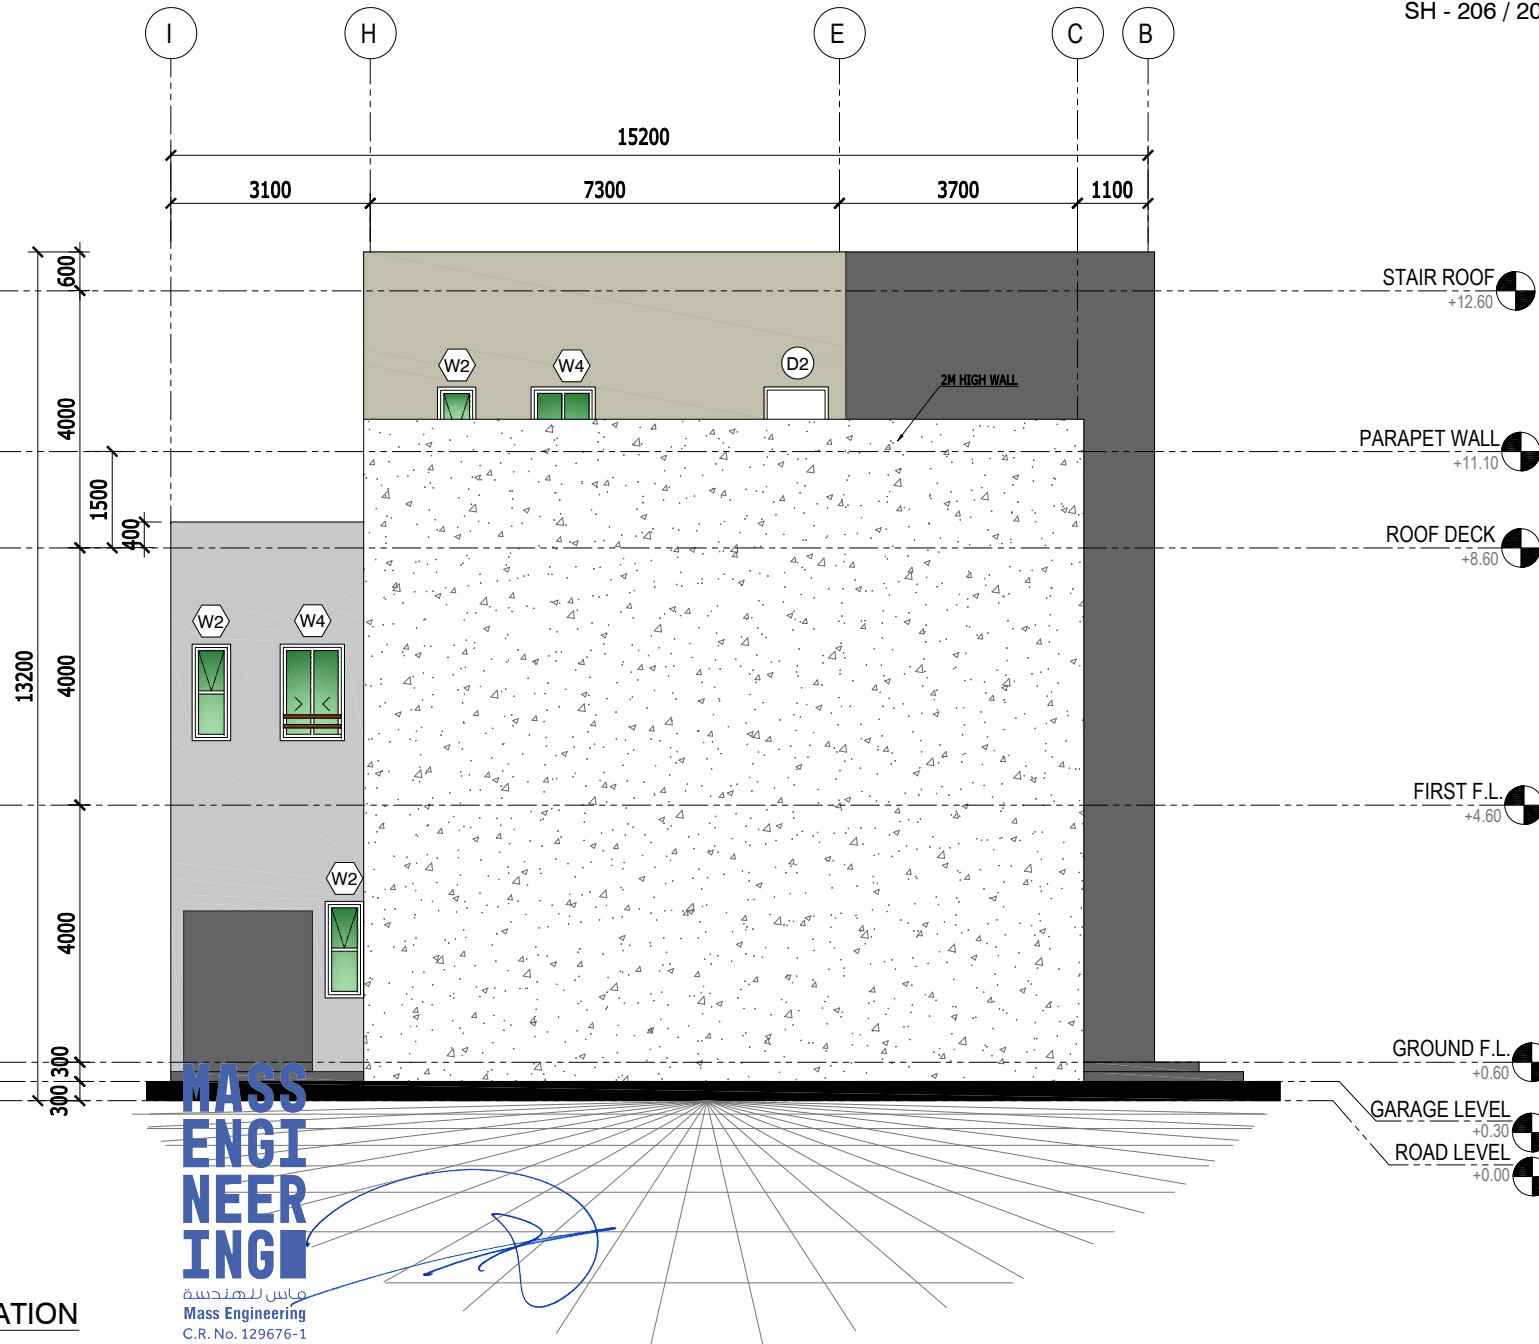

LEFT ELEVATION


1:40

**MASS
ENGI
NEER
ING**

ماس للهندسة
Mass Engineering
C.R. No. 129676-1

SH - 206 / 2022

SCHEDULE OF FINISHES

 

EXTERNAL FLOOR FINISHES

- EFF-1 200x100x60MM INTERLOCKING PAVING BRICKS ON 50MM THICK LEVELLING SAND ON TOP OF COMPACTED FILL COLOUR AND PATTERN TO APPROVAL
- EFF-2 NON SLIP CERAMIC TILES ON APPROVED PATTERN ON CONC. SLAB. SHALL BE LAID TO FALL.
- EFF-3 SWEET SOIL SHALL BE OBTAINED FROM APPROVED LOCATION FREE FROM BIG STONE, CHLORIDES & SULPHATES & SHALL COMPLY W.G.S. I.T.A. TO A TOTAL DEPTH OF 200mm.

INTERNAL FLOOR FINISHES

- F-1 PORCELAIN/MARBLE TILES ON DOUBLE WASH SAND/CEMENT BEDDING TO BE LAID ON PATTERN BY ARCHITECTS APPROVAL
- F-2 50MM THICK FIBRE REINFORCED SAND CEMENT SCREED, TROWELLED TO SMOOTH FINISH TO RECEIVE HIGH QUALITY CARPET.
- F-3 8MM THICK NON-SLIP CERAMIC TILES WITH APPROVED PATTERN ON SAND/CEMENT BEDDING. CERAMIC TILES ON WET AREAS AND EXPOSED AREAS SHALL BE LAID TO FALL. ALL WET AREAS AND EXPOSED AREAS SHALL RECEIVE APPROVED LIQUID WATERPROOFING APPLICATION AND TESTED PRIOR TO FLOORING WORK. THE GROUTING ON THE TILE JOINTS SHALL BE OF APPROVED TILE GROUT.

WALL FINISHES (INTERNAL)

- W-1 13 TO 15MM THICK SAND/CEMENT SMOOTH RENDER WITH GYPSUM FILLER, SKIM, PRIMER & UNDERCOAT AND TWO COATS OF EMULSION PAINT TO APPROVAL.
- W-2 GLAZED, COLORED CERAMIC TILES BONDED BY THIN BED ADHESIVE TO A SUITABLE SAND/CEMENT RENDER BASE.

WALL FINISHES (EXTERNAL)

- EW-1 13 TO 15MM THICK SAND/CEMENT SMOOTH RENDER WITH EXTERNAL FILLER AND EXTERNAL PRIMER TO RECEIVE WEATHER PROOF PAINT (HEMPER, CONTEX OR EQUAL), WITH 25x10mm GROOVES ON PLASTER AS SHOWN ON DRAWINGS

SKIRTING

- S-1 100MM HIGH PORCELAIN/MARBLE SKIRTING TO MATCH WITH THE FLOOR TILES.
- S-2 100x20mm RED MERANTI APPROVED PROFILE ON POLISHED FINISH
- S-3 100MM HIGH CERAMIC TILE SKIRTING TO MATCH WITH THE FLOOR TILES.

CEILING FINISHES

- C-1 GYPSUM CEILING WITH GYPSUM CORNICE, PAINTED WITH VINYL MATT EMULSION PAINT (INTERNAL)
- C-2 FAIR FACE CONCRETE SOFFIT WITH GYPSUM FILLER, SKIM TO RECEIVE PRIMER AND EMULSION TEXTURED PAINT, WITH 150mm PLAIN GYPSUM CORNICE FOR EXTERNAL SOFFITS AND WET AREA SURFACES SHALL HAVE EXTERNAL PAINT TO APPROVAL.
- C-3 SAME AS "C-2" BUT TO RECEIVE PRIMER AND WEATHER PROOF TEXTURE PAINT.

NOTE: ALL PRECAST SLAB JOINTS WHERE EXPOSED TO BE FILLED WITH EPOXY JOINT FILLER FOR APPROVAL.

ROOF FINISH

- R-1 50MM MIN THICK FIBRE REINFORCED SAND/CEMENT SCREED TO FALL 1:100 IN BAYS OF 3000x3000mm. ON TWO COATS OF ROOFTEX (WATERPROOFING MEMBRANE) ABOVE 150mm AVE. THICK POLYURETHANE FOAM. THE FULL ROOF TO RECEIVE RESIN BASE AND TWO COATS OF SOLAR REFLECTIVE ALUMINUM PAINT. ALL JOINTS TO HAVE ROOFTEX JOINT SEALANT WITH TAPE.

No.	Revision / Issue	Date


Licence: BN/150
P.O.Box : 30297
Tel. +973 17 583040
Fax. +973 17 910616
Email: smarthomes.bh@gmail.com

SMART HOMES ENGINEERING

THIS DRAWING IS A COPYRIGHT. IT IS THE PROPERTY OF THIS DRAWING IS A COPYRIGHT. IT IS THE PROPERTY OF COPIED/HANDLED OVER TO A THIRD PARTY OR USED FOR ANY PURPOSE OTHER THAN THAT FOR WHICH IT HAS BEEN LOANED WITHOUT WRITTEN PERMISSION.

OWNER: HASSAN HASSANI
PROJECT: PROPOSED TWO STOREY VILLA
LOCATION: MALKIYA

ELEVATION		
SCALE:	DATE:	DRG. No.:
NOT TO SCALE	NOV / 2022	-
CIVIL:	ARCH.:	JOB NO.
-	-	SH - 206 / 2022

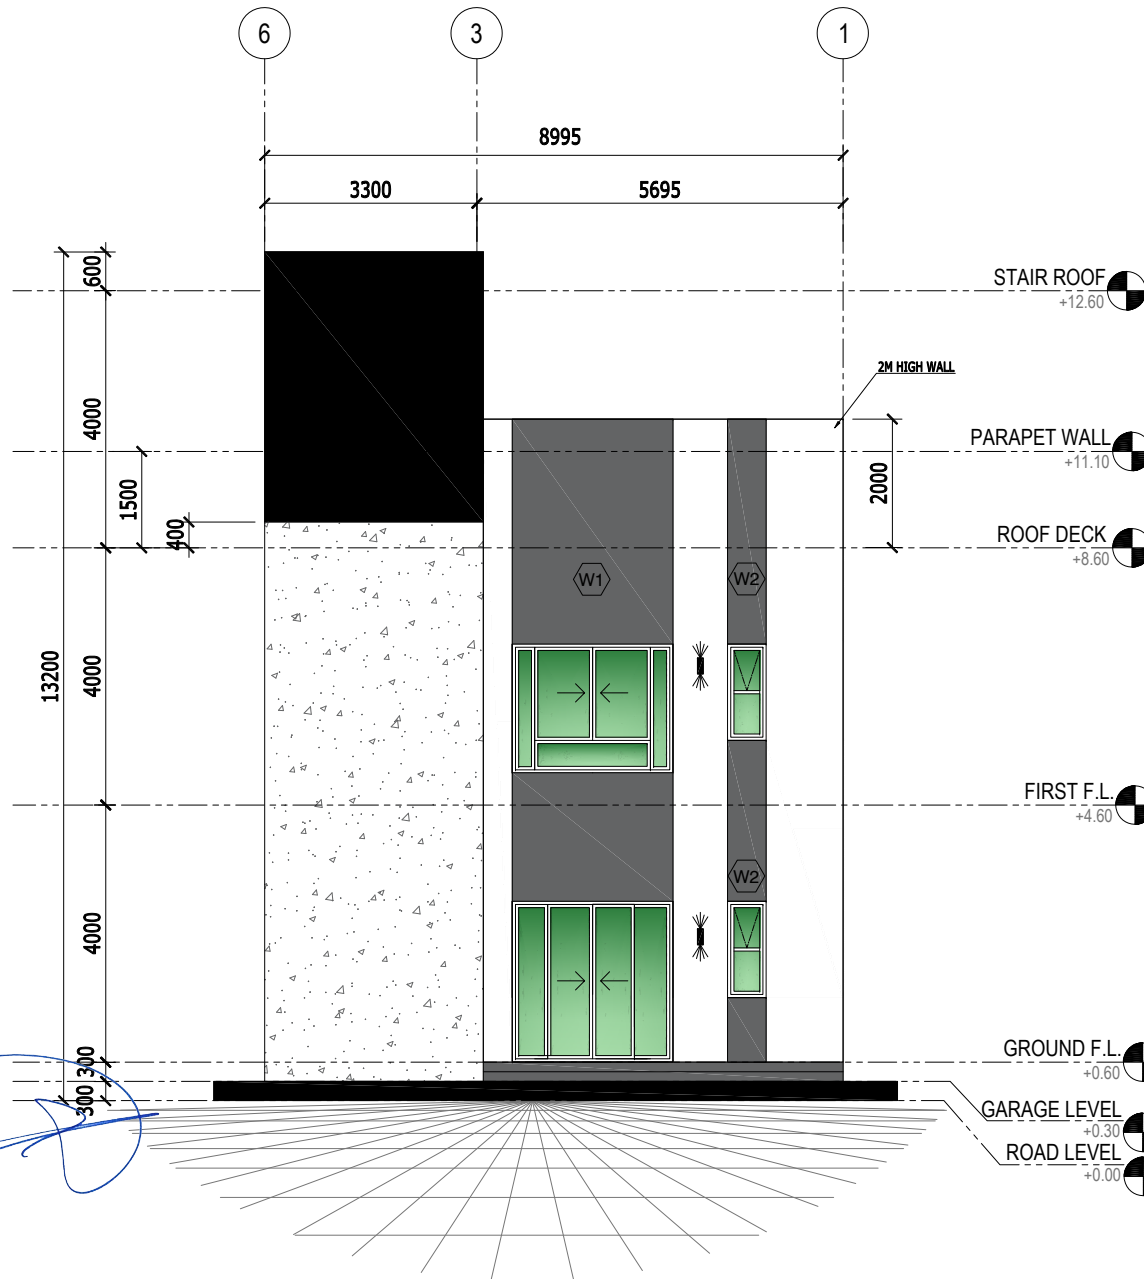

**MASS
ENGINEERING**


ماس انجنيئرنگ
Mass Engineering
C.R. No. 129676-1

REAR ELEVATION

1:40

SH - 206 / 2022

SCHEDULE OF FINISHES

 

EXTERNAL FLOOR FINISHES

- EFF-1 200x100x60MM INTERLOCKING PAVING BRICKS ON 50MM THICK LEVELLING SAND ON TOP OF COMPACTED FILL COLOUR AND PATTERN TO APPROVAL
- EFF-2 NON SLIP CERAMIC TILES ON APPROVED PATTERN ON CONC. SLAB. SHALL BE LAID TO FALL.
- EFF-3 SWEET SOIL SHALL BE OBTAINED FROM APPROVED LOCATION FREE FROM BIG STONE, CHLORIDES & SULPHATES & SHALL COMPLY W.G.S. IT & TO A TOTAL DEPTH OF 200mm.

INTERNAL FLOOR FINISHES

- F-1 PORCELAIN/MARBLE TILES ON DOUBLE WASH SAND-CEMENT BEDDING TO BE LAID ON PATTERN BY ARCHITECTS APPROVAL
- F-2 50MM THICK FIBRE REINFORCED SAND CEMENT SCREED. TROWELLED TO SMOOTH FINISH TO RECEIVE HIGH QUALITY CARPET.
- F-3 8MM THICK NON-SLIP CERAMIC TILES WITH APPROVED PATTERN ON SAND-CEMENT BEDDING. CERAMIC TILES ON WET AREAS AND EXPOSED AREAS SHALL BE LAID TO FALL. ALL WET AREAS AND EXPOSED AREAS SHALL RECEIVE APPROVED LIQUID WATERPROOFING APPLICATION AND TESTED PRIOR TO FLOORING WORK. THE GROUTING ON THE TILE JOINTS SHALL BE OF APPROVED TILE GROUT.

WALL FINISHES (INTERNAL)

- W-1 13 TO 15MM THICK SAND-CEMENT SMOOTH RENDER WITH GYPSUM FILLER SKIM PRIMER & UNDERCOAT AND TWO COATS OF EMULSION PAINT TO APPROVAL.
- W-2 GLAZED, COLORED CERAMIC TILES BONDED BY THIN BED ADHESIVE TO A SUITABLE SAND-CEMENT RENDER BASE.

WALL FINISHES (EXTERNAL)

- EW-1 13 TO 15MM THICK SAND-CEMENT SMOOTH RENDER WITH EXTERNAL FILLER AND EXTERNAL PRIMER TO RECEIVE WEATHER PROOF PAINT (HEMP-CEMENT OR EQUAL) WITH 25x10mm GROOVES ON PLASTER AS SHOWN ON DRAWINGS

SKIRTING

- S-1 100MM HIGH PORCELAIN/MARBLE SKIRTING TO MATCH WITH THE FLOOR TILES.
- S-2 100x20mm RED MERANTI APPROVED PROFILE ON POLISHED FINISH
- S-3 100MM HIGH CERAMIC TILE SKIRTING TO MATCH WITH THE FLOOR TILES.

CEILING FINISHES

- C-1 GYPSUM CEILING WITH GYPSUM CORNICE, PAINTED WITH VINYL MATT EMULSION PAINT (INTERNAL)
- C-2 FAIR FACE CONCRETE SOFFIT WITH GYPSUM FILLER SKIM TO RECEIVE PRIMER AND EMULSION TEXTURED PAINT. WITH 150mm PLAIN GYPSUM CORNICE FOR EXTERNAL SOFFITS AND WET AREA SURFACES SHALL HAVE EXTERNAL PAINT TO APPROVAL.
- C-3 SAME AS "C-2" BUT TO RECEIVE PRIMER AND WEATHER PROOF TEXTURE PAINT.

NOTE: ALL PRECAST SLAB JOINTS WHERE EXPOSED TO BE FILLED WITH EPOXY JOINT FILLER FOR APPROVAL.

ROOF FINISH

- R-1 50MM MIN THICK FIBRE REINFORCED SAND-CEMENT SCREED TO FALL 1:100 IN BAYS OF 3000x3000mm. ON TWO COATS OF ROOFTEX (WATERPROOFING MEMBRANE) ABOVE 15mm AVE. THICK POLYURETHANE FOAM. THE FULL ROOF TO RECEIVE RESIN BASE AND TWO COATS OF SOLAR REFLECTIVE ALUMINUM PAINT. ALL JOINTS TO HAVE ROOFTEX JOINT SEALANT WITH TAPE.

No.	Revision / Issue	Date



 Licence: BN/150
 P.O.Box : 30297
 Tel. +973 39 305252
 Fax. +973 17 910616
 Email: smarhomes.bh@gmail.com
SMART HOMES ENGINEERING

THIS DRAWING IS A COPYRIGHT. IT IS THE PROPERTY OF THIS DRAWING IS A COPYRIGHT. IT IS THE PROPERTY OF CORP. HANDED OVER TO A THIRD PARTY OR USED FOR ANY PURPOSE OTHER THAN THAT FOR WHICH IT HAS BEEN LOANED WITHOUT WRITTEN PERMISSION.

OWNER: HASSAN HASSANI
 PROJECT: PROPOSED TWO STOREY VILLA
 LOCATION: MALKIYA

ELEVATION

SCALE:	DATE:	DRG. No.:
NOT TO SCALE	NOV / 2022	-
CIVIL:	ARCH.:	JOB NO.
-	-	SH - 206 / 2022

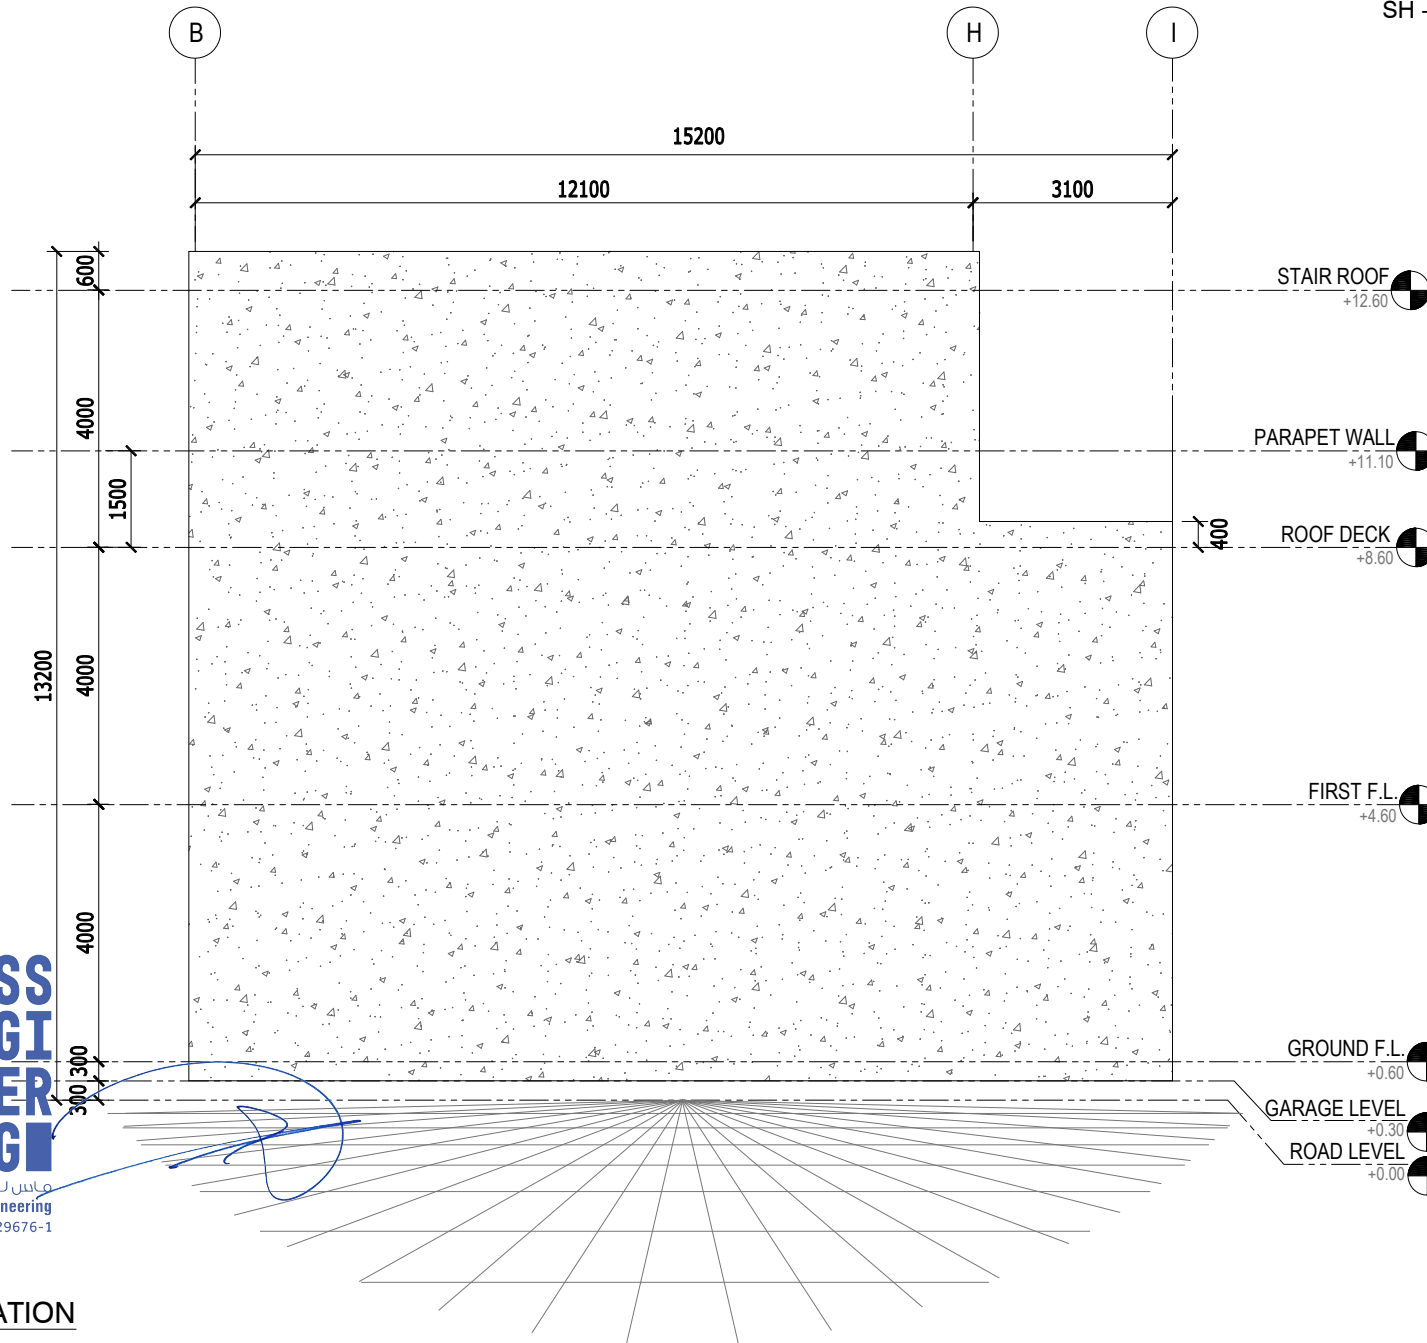

MASS ENGINEERING
 ماس انجنيئرنگ
 Mass Engineering
 C.R. No. 129676-1

RIGHT ELEVATION

1:40